
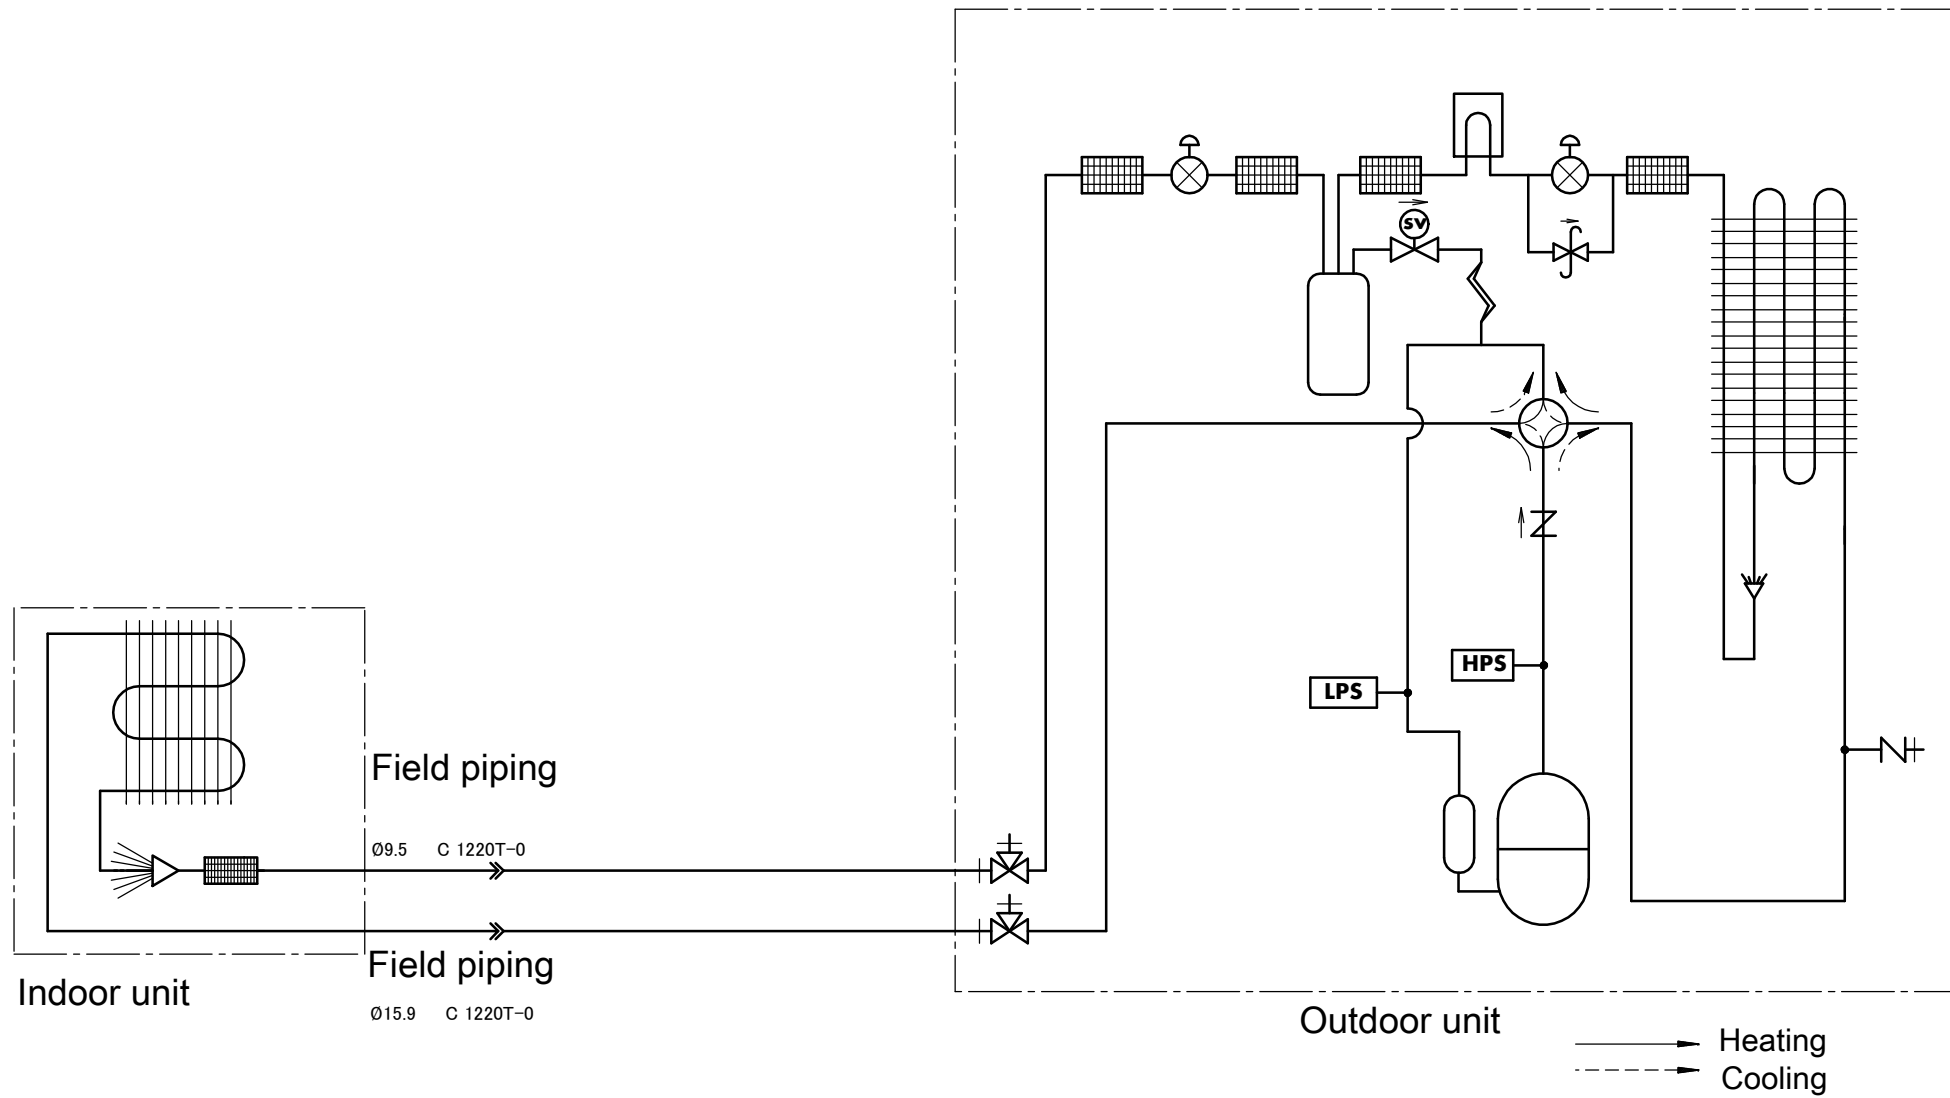


**AZAS-MV1**  
**AZAS-MY1**  
**RZAG-MV1**  
**RZAG-MY1**  
**RZASG-MV1**  
**RZASG-MY1**

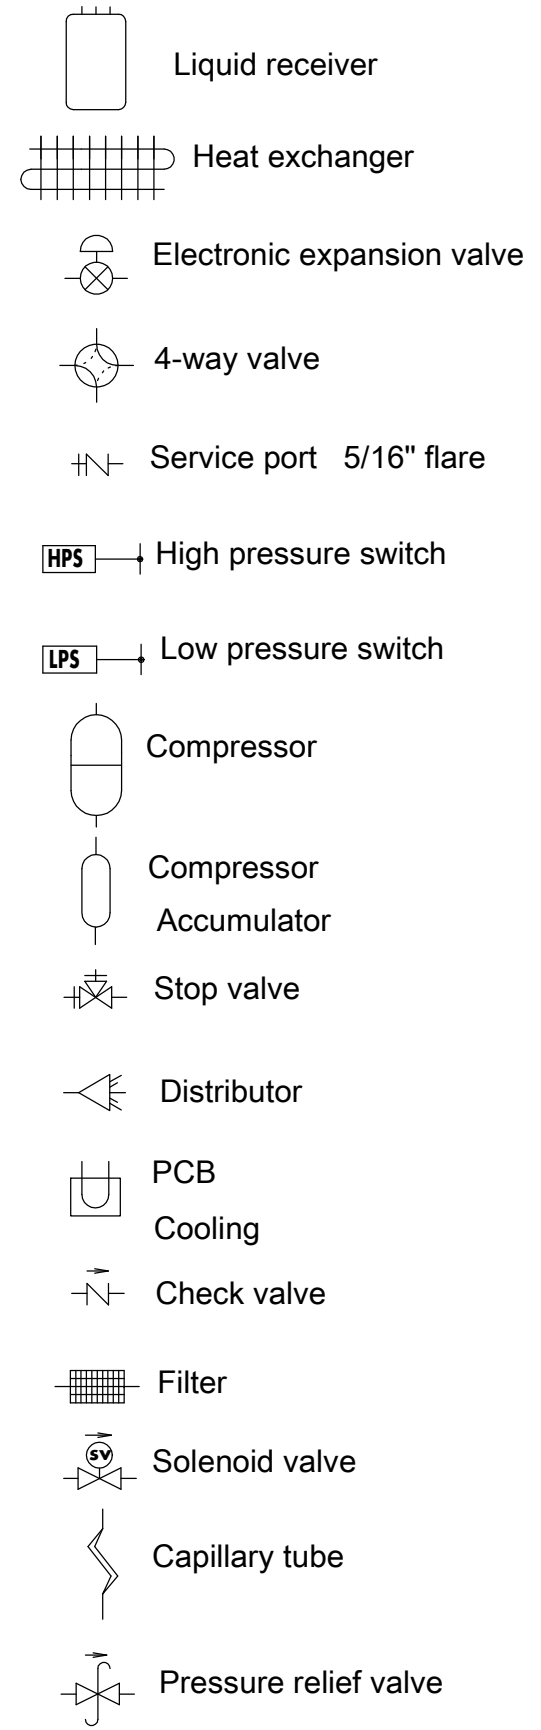

**Notes**

- The pipes between the branch and the indoor units should have the same size as the indoor connections.