
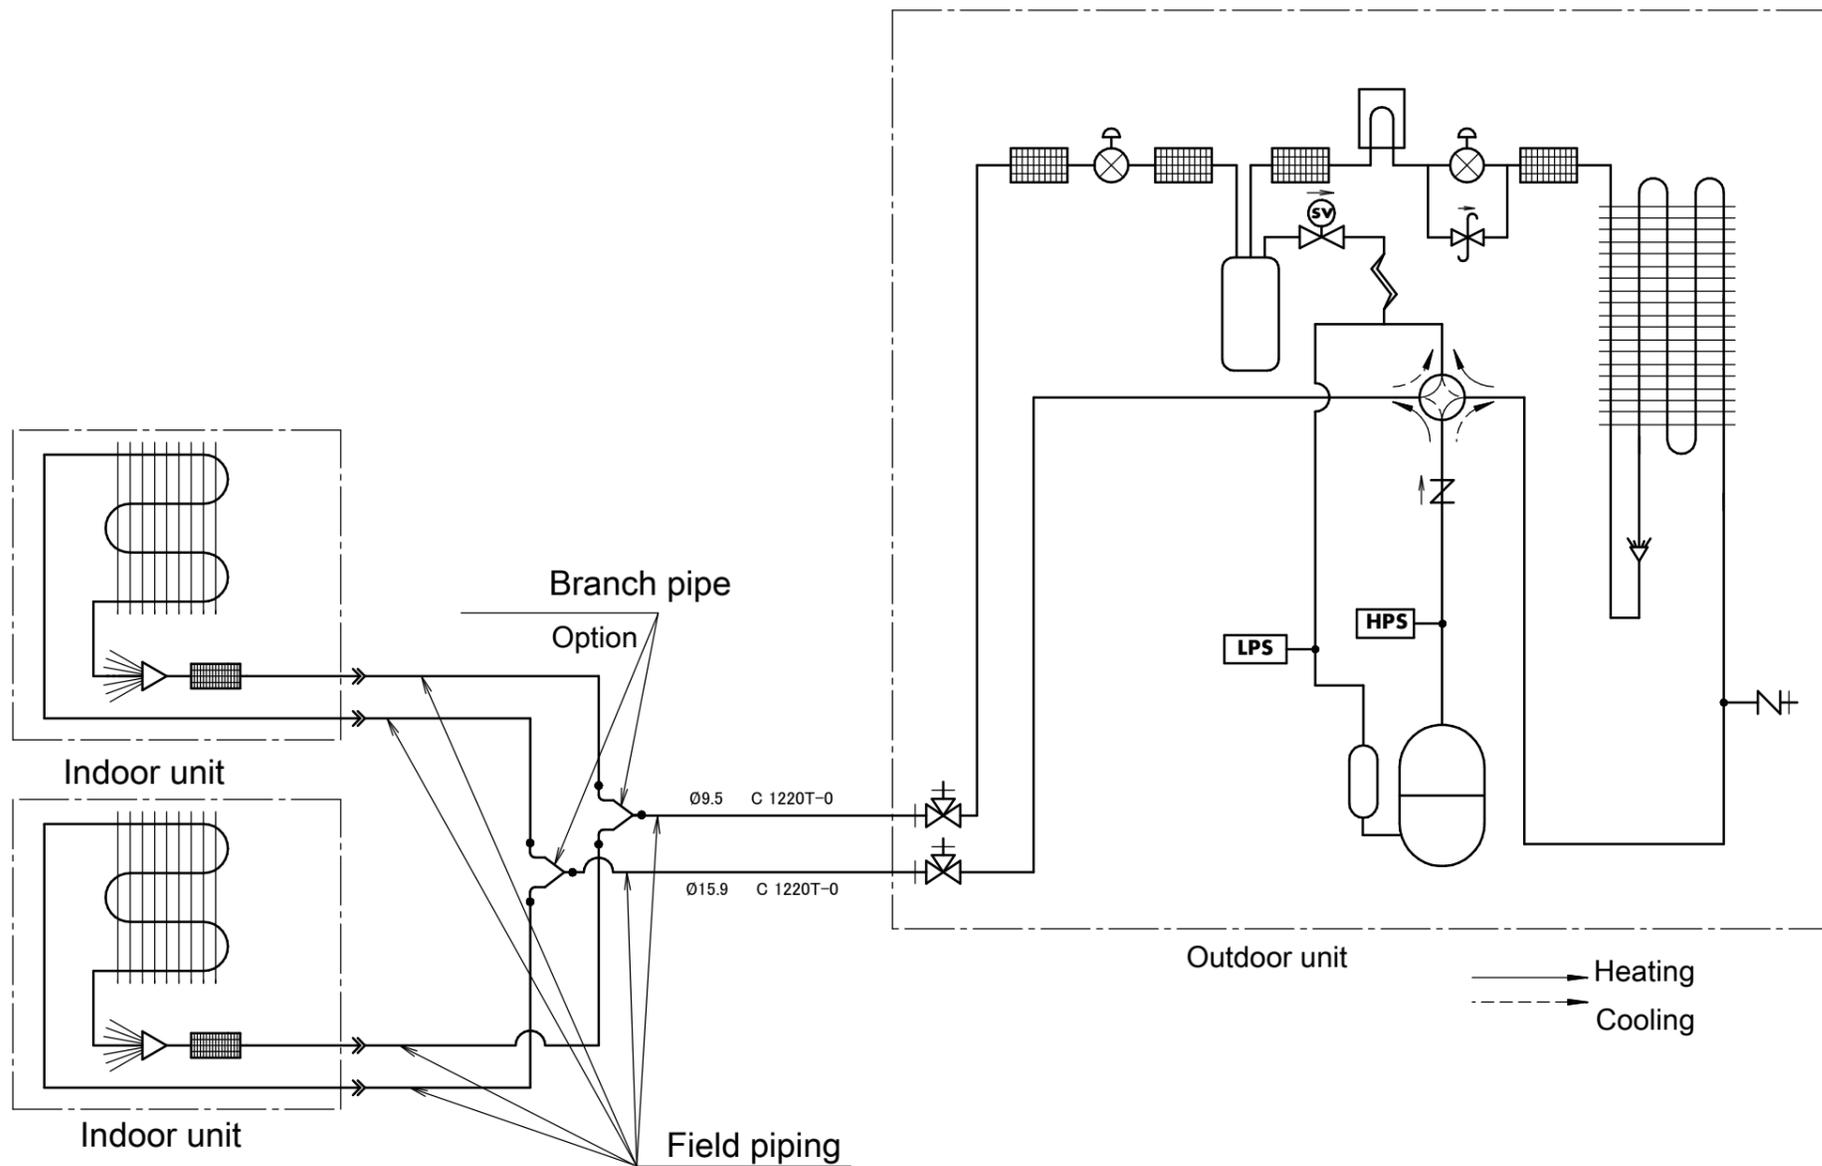


RZAG-MV1

RZAG-MY1

RZASG-MV1

RZASG-MY1

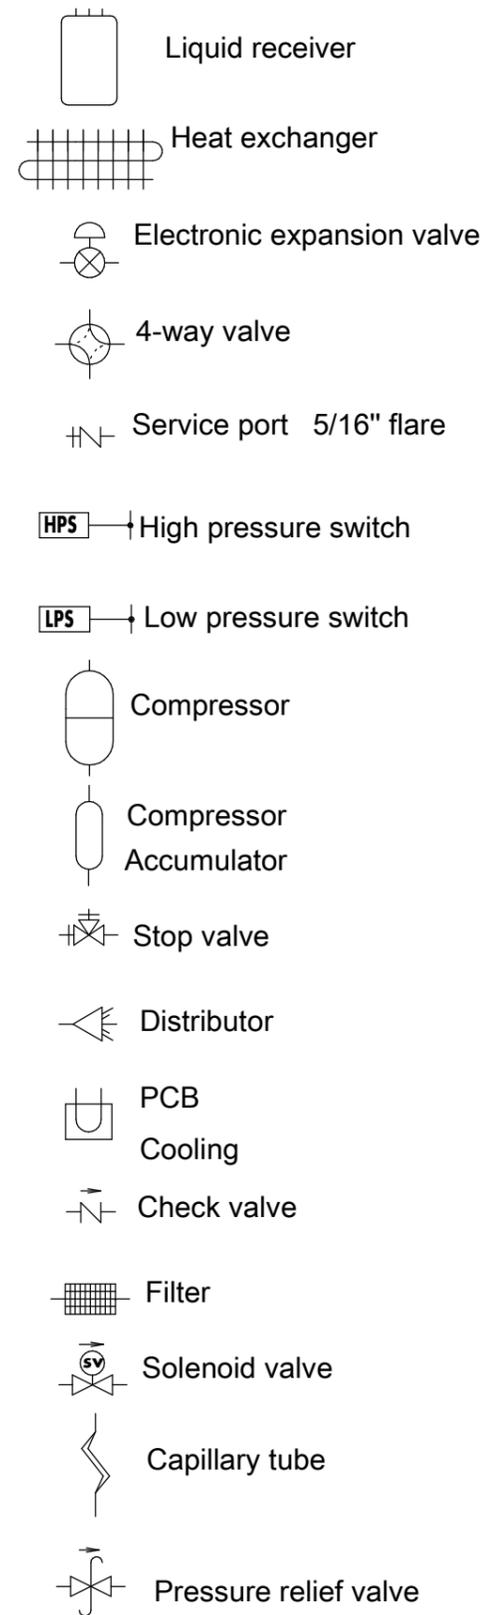

Notes

1. The pipes between the branch and the indoor units should have the same size as the indoor connections.

3D108856A