
FFA25-35A9

- DECORATION PANEL

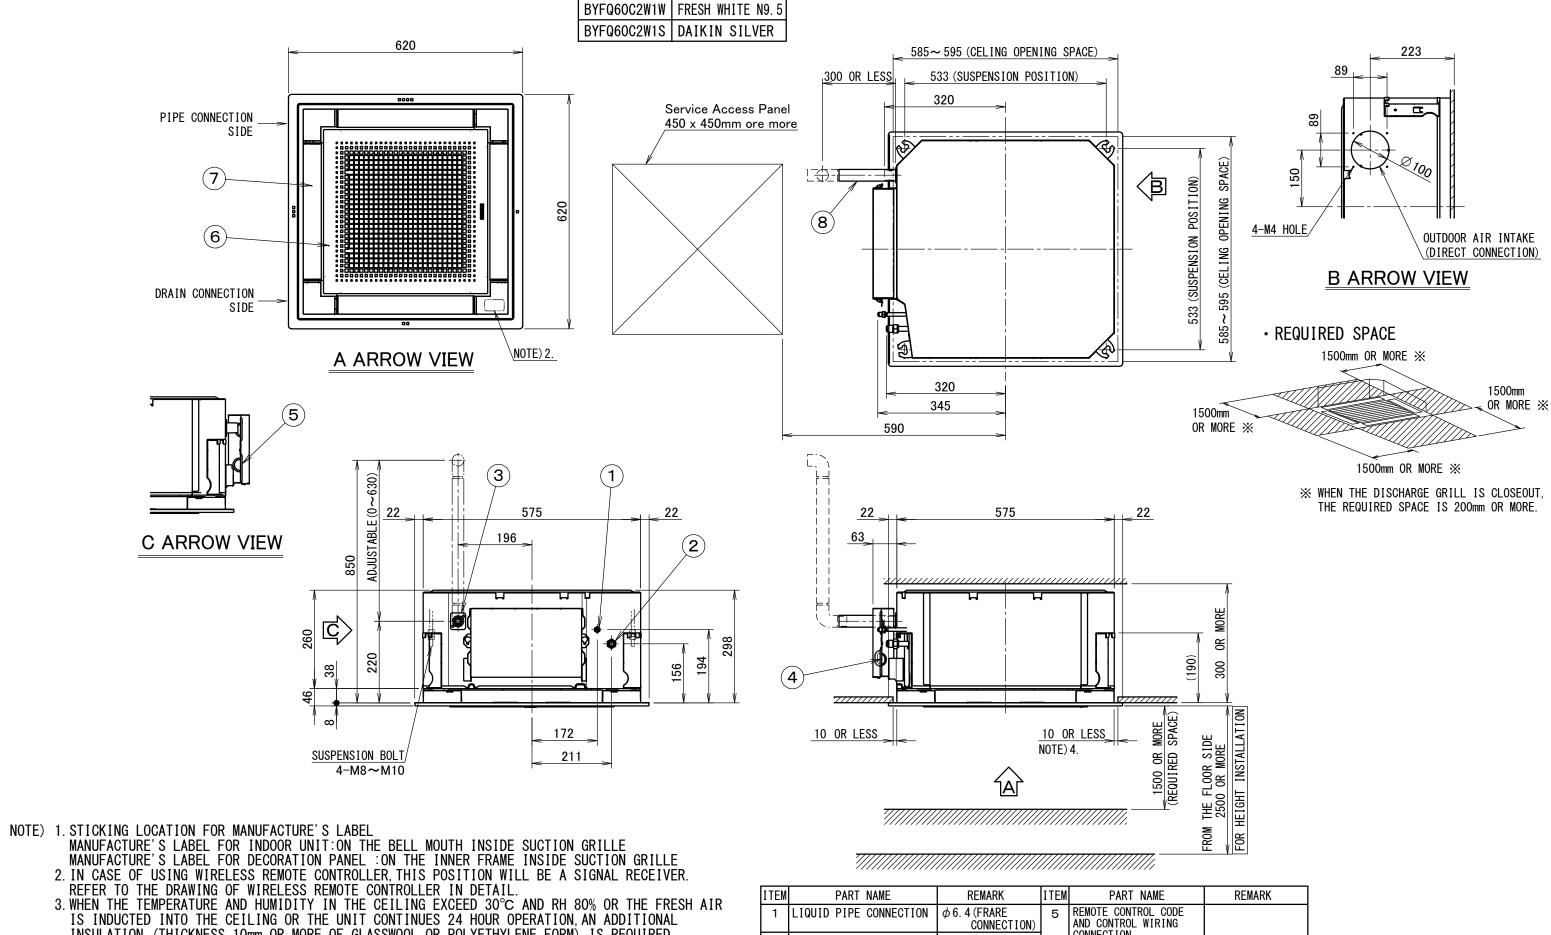

INSULATION (THICKNESS 10mm OR MORE OF GLASSWOOL OR POLYETHYLENE FORM) IS REQUIRED.
4. THOUGH THE INSTALLATION IS ACCEPTABLE UP TO MAXIMUM OF 595mm SQUARE CEILING OPENING. KEEP THE CLEARANCE OF 10mm OR LESS BETWEEN THE MAIN UNIT AND THE CEILING OPENING SO THAT THE PANEL OVERLAP ALLOWANCE CAN BE ENSURED.

ITEM	PART NAME	REMARK	ITEM	PART NAME	REMARK
1	LIQUID PIPE CONNECTION	φ 6. 4 (FRARE CONNECTION)	5	REMOTE CONTROL CODE AND CONTROL WIRING	
2	GAS PIPE CONNECTION	φ9.5(FRARE CONNECTION)	6	CONNECTION AIR DISCHARGE GRILL	
3	DRAIN PIPE CONNECTION	VP20 (0. D. φ26)	7	SUCTION GRILL	
4	POWER SUPPLY CONNECTION		8	DRAIN HOSE (ACCESSORY)	I. D. φ 25 (OUTLET)

3D082433